


PERMIT NO.: _____

OWNERS NAME: _____

PROJECT LOCATION: _____

To be completed and attached to the Building Permit Application Form

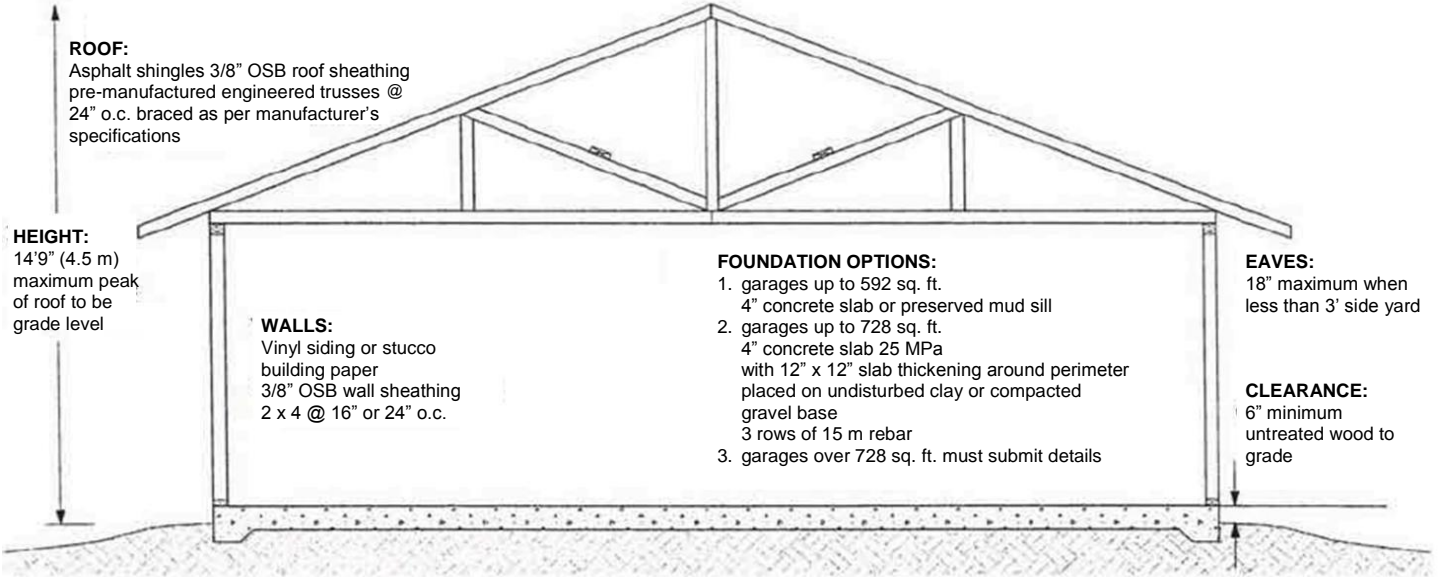

Please check off garage construction details as listed below.

Roofing Material

- Asphalt Shingles
- Cedar, Pine Shakes/Shingles
- Metal Roofing
- Other Specify: _____

Wall Sheathing

- 3/8" OSB
- 3/8" plywood
- 1/2" plywood
- 1/2" OSB
- Other Specify: _____

Roof Sheathing

- Min. 3/8" OSB or plywood
- NOTE:** OSB or plywood less than 1/2" requires H clips and bridge blocking
- 1/2" OSB or plywood
- Other Specify: _____

Wall Framing

- 2 x 4 @ 16" o.c.
- 2 x 4 @ 24" o.c.
- *Max wall height 9.8 ft (3.0 m)
- 2 x 6 @ 16"/24" o.c.
- Insulated walls & ceiling

Roof Framing

- Pre-manufactured Engineered Truss
- Stick Build Rafters (provide details)

Garage Door Beam

- Length: _____
- Depth: _____ # of Plys _____
- Built Up
 - Engineered

Exterior Finish

- Vinyl Siding
- Stucco
- Metal Siding
- Other Specify: _____

Garage Door Size:

- Direction of Trusses**
- Trusses parallel to overhead door Opening
 - Trusses perpendicular to overhead door opening

Foundation

- 4" Slab with Thickened Edges
- Strip footing & 4' frost wall
- Other Foundation (details, engineering)

Interior Development

NOTE: A separate permit is required for each of these items (if applicable)

- Electrical
- Gas
- Plumbing
- Other (specify): _____

Please Note:

Windows cannot be placed in a wall that is closer than 4 feet to neighbour's property.

If the roof framing members transfer roof loading to the overhead garage door beam please specify the size of the garage door beam.

Large opening size (doors over 20 feet wide) garage door beams without roof loading must be minimum size 2 - 2 x 12 c/w a minimum of 3" bearing.

Maximum size of detached garage on a slab thickening foundation is 728 sq. ft. with truss span not exceeding 28 feet. Oversized garage will require review and approval by a Safety Codes Officer.

Walls to be secured to slab with anchor bolts at 8' on center maximum.

Cannot build over an underground gas line.